


1 LOWER FLOOR PLAN
SCALE: 1/8" = 1'-0"

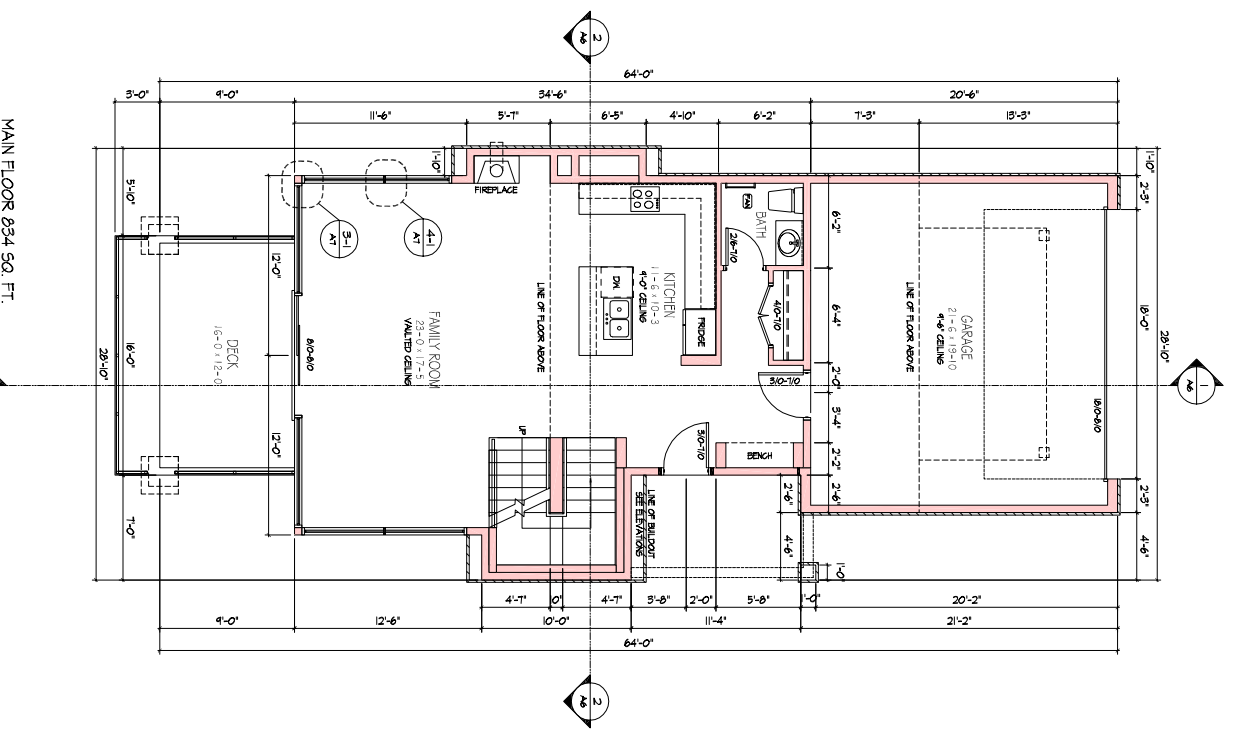

2 MAIN FLOOR PLAN
SCALE: 1/4" = 1'-0"

CONSULTANTS

Carl Scholl
Design Inc.

1424 West Street
Kearna, BC V1Y 1J6
(250) 763-2800 Fax: (250) 763-4413
carlscholl@shawweb.com

No.	1	2	
Revision/Issue	TEST PLOT	PERMIT	
Date	24 APRIL 07	04 JUNE 07	

Project Title:
SOLIDO MOUNTAIN HOMES



SNOWBIRD WAY, BIG WHITE, BC.

Drawing Title:
UNIT "B"
GROUND & LOWER FLOOR PLANS

Rev: 01 Date: 03/23/07
Date: MARCH 15, 2007
Drawn by: [Signature]
Scale: 1/8" = 1'-0"
Sheet: **A2** of 7 SHEETS