


**1 MAIN FLOOR PLAN**  
 MAIN FLOOR 1326 SQ. FT.  
 STAIRS 67 SQ. FT.  
 SCALE: 1/4" = 1'-0"

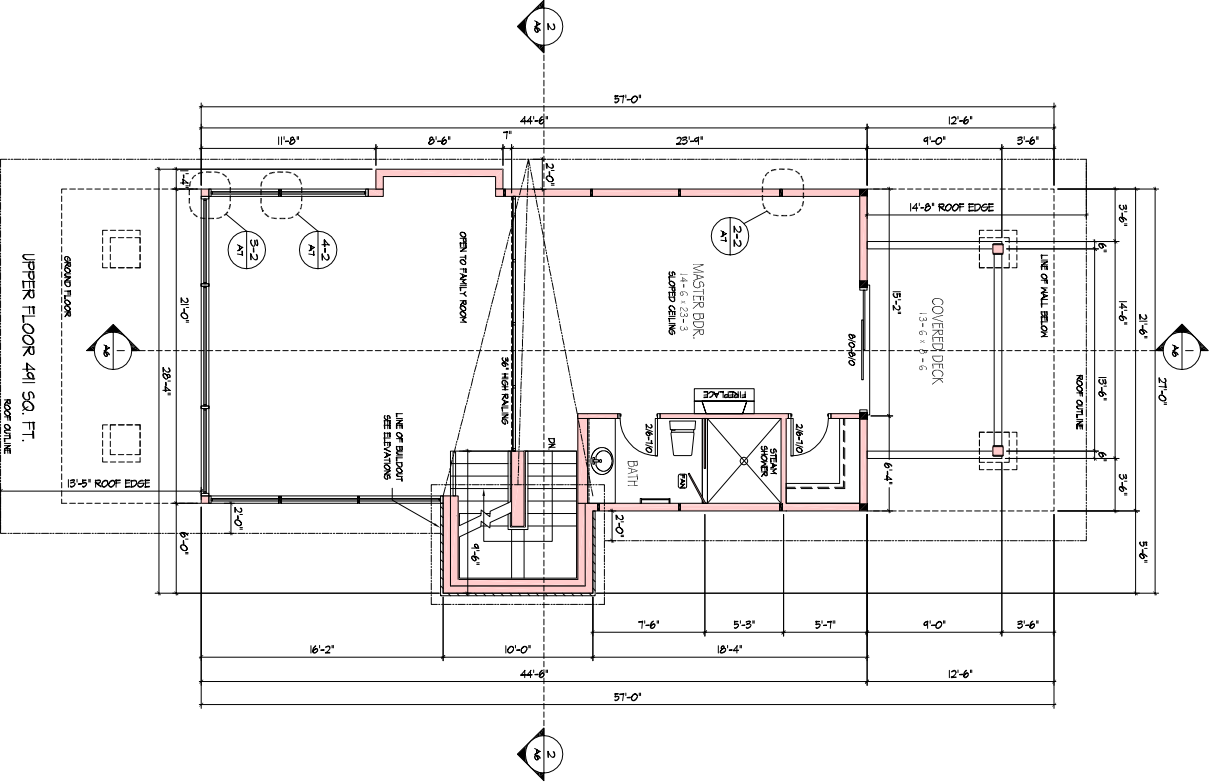


**2 LOFT FLOOR PLAN**  
 UPPER FLOOR 491 SQ. FT.  
 SCALE: 1/4" = 1'-0"

**CONSULTANTS**  
**Carl Scholl**  
 Design Inc.  
 1474 Water Street,  
 Kelowna, BC, V1Y 1J6  
 (250) 860-4413  
 carlscholl@shawwable.com

No.	Revision/Issue	Date
1	TEST FLOOR	24 APRIL 07
2	PERMIT	04 JUNE 07

Project Title:  
**SOLIDO MOUNTAIN HOMES**



SNOWBIRD VACATION RESORT, B.C.

Drawing Title:  
**UNIT "C"**  
 MAIN & LOFT FLOOR PLANS

Project No: 7 June 2007  
 Date: 2007  
 Drawn by: V. MARTINIS, 2007  
 Checked by: V. MARTINIS, 2007  
 Scale: 1/4" = 1'-0"  
 Size: 7 sheets  
**A3**