



NOTE: THE UNDERSIGNED DISCLAIMS ANY LIABILITY WHATSOEVER FOR CLAIMS ARISING FROM OR IN CONNECTION WITH THE SERVICES PROVIDED HEREIN. IF CHANGES ARE CONTINGENT UPON THE REVIEW AND APPROVAL OF ANY OTHER PARTY, THE UNDERSIGNED SHALL BE RELEASED FROM LIABILITY FOR SUCH CHANGES UNLESS OTHERWISE SPECIFIED. ALL DIMENSIONS ARE IN METERS.

SITE CALCULATIONS:		BUILDING AREAS:		LIST OF DRAWINGS:	
"A" UNIT:	414 SQ. FT.	FLOOR AREAS:	115 SQ. FT.	A1 SITE PLAN	A1 ARCHITECTURAL DRAWINGS
"B" UNIT:	1176 SQ. FT.	LOWER FLOOR:	605 SQ. FT.	A2 LOWER & MAIN FLOOR PLAN	A2 LOWER & MAIN FLOOR PLAN
"C" UNIT:	1520 SQ. FT.	UPPER FLOOR:	524 SQ. FT.	A3 UPPER AND ROOF PLAN	A3 UPPER AND ROOF PLAN
TOTAL "A" UNITS (2)	828 SQ. FT.	TOTAL LIVING AREA:	1144 SQ. FT.	A4 ELEVATIONS	A4 ELEVATIONS
TOTAL "B" UNITS (4)	4704 SQ. FT.	GARAGE:	549 SQ. FT.	A5 SECTIONS & DETAILS	A5 SECTIONS & DETAILS
TOTAL "C" UNITS (4)	6080 SQ. FT.			A6 DETAILS	A6 DETAILS
LOT SIZE:	120204 SQ. FT.			APPENDIX DRAWINGS:	A7 LOWER & MAIN FLOOR PLAN
SITE COVERAGE 25 UNITS:	30072 = 25.01%				A8 UPPER AND ROOF PLAN
					A9 SECTION ELEVATION

STRATA LOT # 5 & 6
 LOT 788, PLAN, KAP 72809 SNOWBIRD WAY

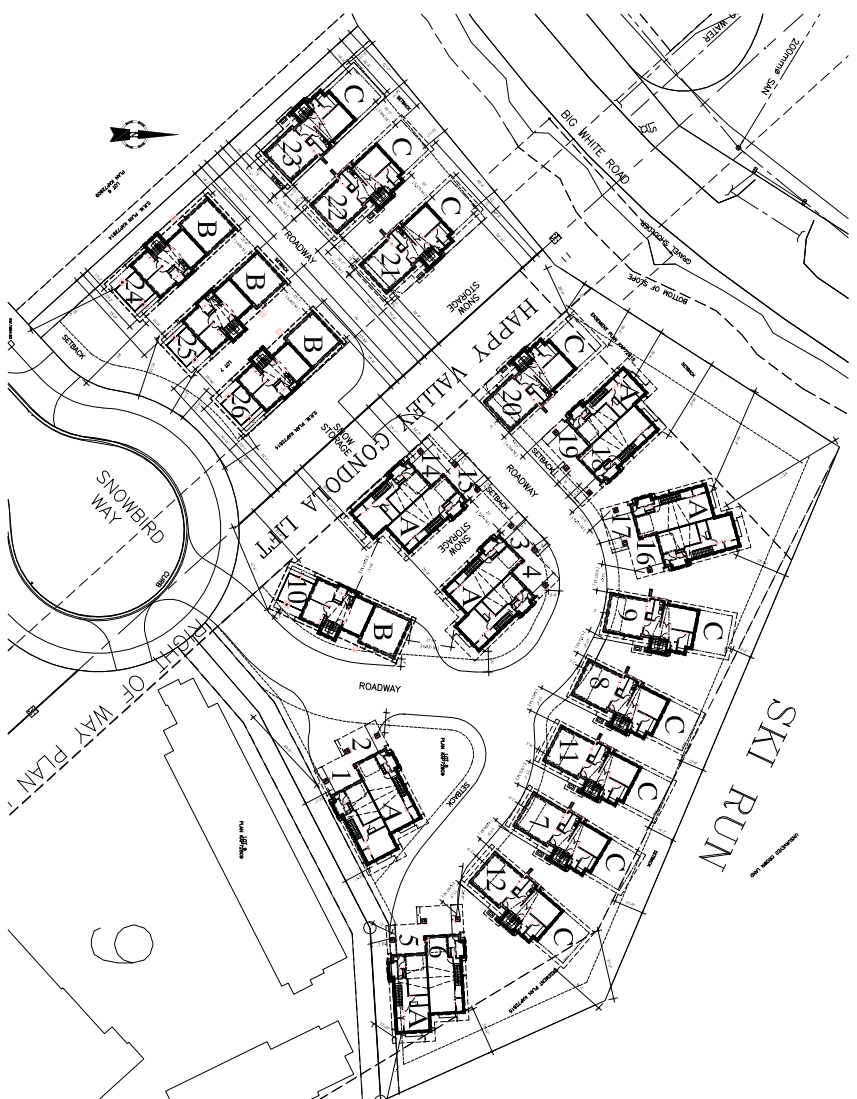

1 THE EDGE SITE
 SCALE: 1/32" = 1'-0"

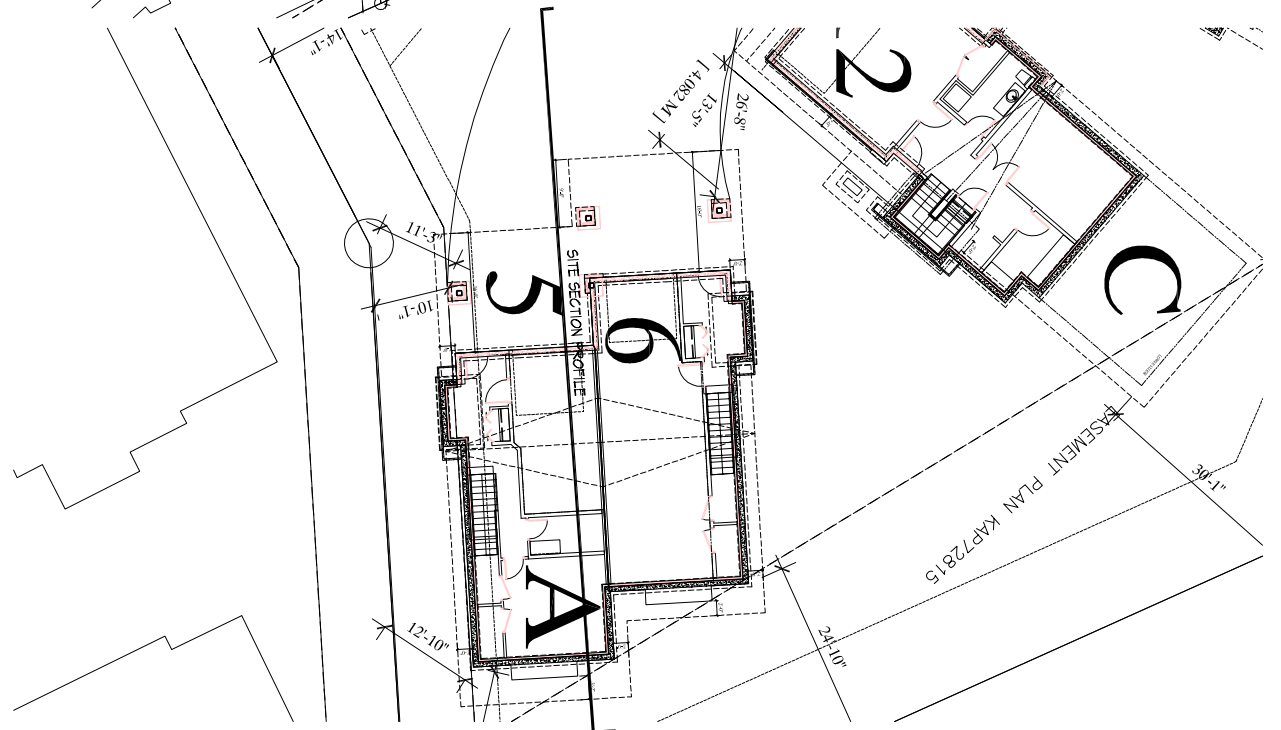

2 BUILDING LOCATION
 SCALE: 1/8" = 1'-0"

CONSULTANTS
Carl Scholl
 Design Inc.
 1424 West Street
 Kelowna, BC V1Y 1J6
 (250) 763-7800 Fax: (250) 763-4413
 carlscholl@shawweb.com

No.	Revision/Issue	Date
2	ISSUE FOR PERMIT	04 JUNE 07
1	TEST PLOT	24 APRIL 07

Project Title:
SOLIDO MOUNTAIN HOMES

Project Location:
 SNOWBIRD WAY, BIG WHITE, BC.

Drawing Title:
UNIT "A"
 SITE PLAN

Drawn By: **Junshu 2007**

Date: **MARCH 15, 2007**

Checked By: **Carl Scholl**

Scale: **1/8" = 1'-0"**

Sheet: **A1**

of **1** SHEETS