

CONSULTANTS
Carl Scholl
 Design Inc.
 1474 Water Street
 Kelowna, BC V1Y 1J6
 (250) 765-3800 Fax: (250) 764-4413
 cnscholl@shawcable.com

No.	Description	Date
2	PERMIT	04 JUNE 07
1	TEST PLOT	24 APRIL 07
No.	Revision/Issue	Date


Project Title:
SOLIDO MOUNTAIN HOMES



SNOWBIRD VAC. RES. WHITE SEC.

Drawing Title:
UNIT "B"
 ELEVATIONS

Plot No:	7-2000-2007	Scale:
Date:	MARCH 15, 2007	Sheet A5
Drawn by:	V. ZAVRZANEK	
Scale:	1/4" = 1'-0"	of 7 SHEETS

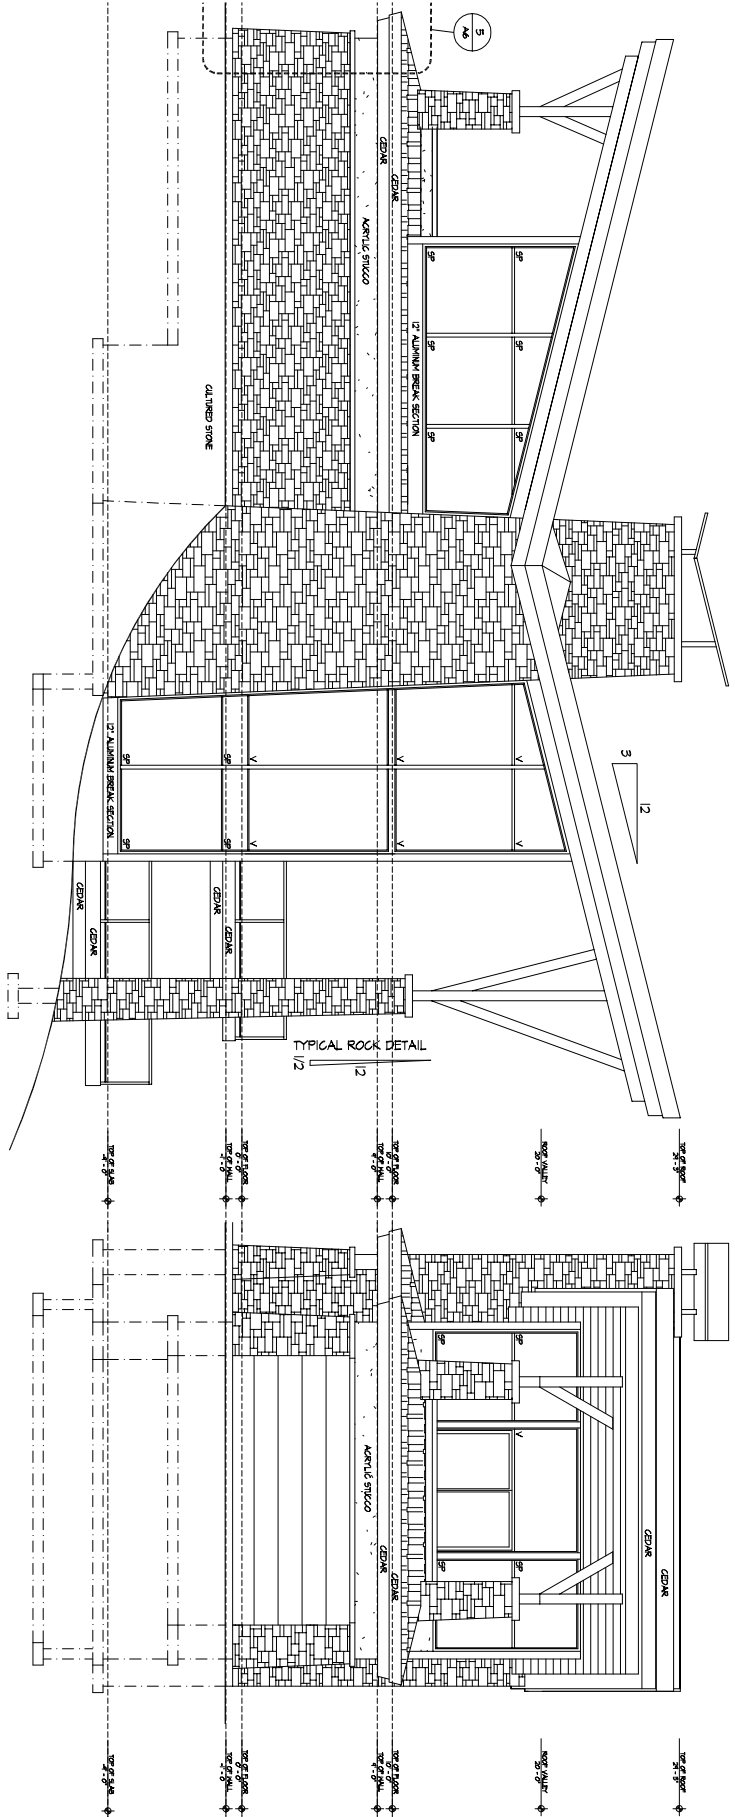

1 RIGHT ELEVATION
 SCALE: 1/4" = 1'-0"

2 STREET ELEVATION
 SCALE: 1/4" = 1'-0"